


Attachment 1 – Floor Plans

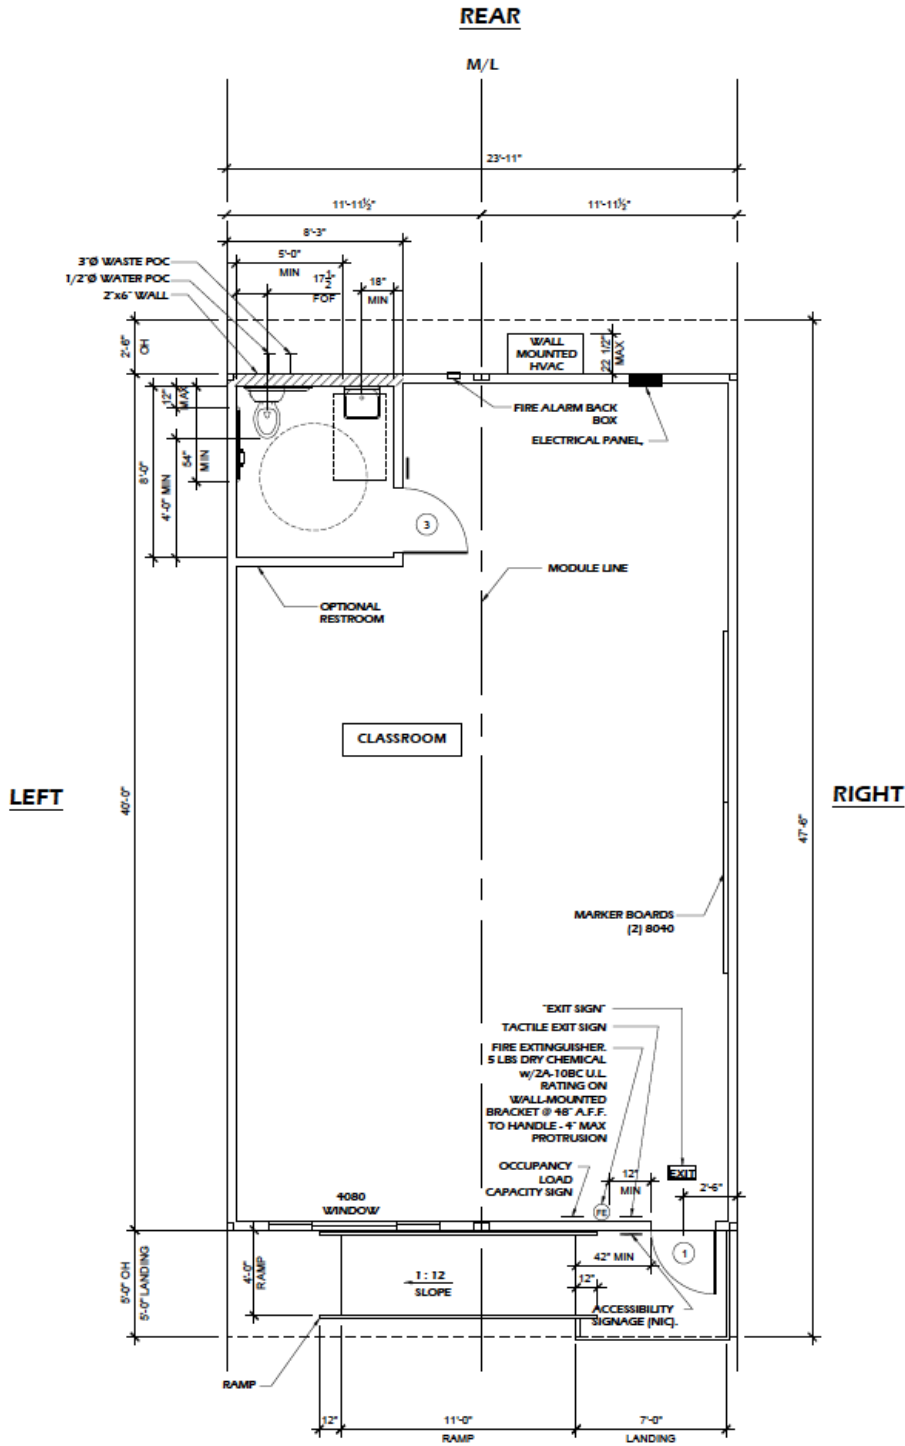


Floor Plan

Note: Plan may be opposite hand


FLOOR PLAN 24'X40'
TYPICAL CLASSROOM

Attachment 1 – Floor Plans

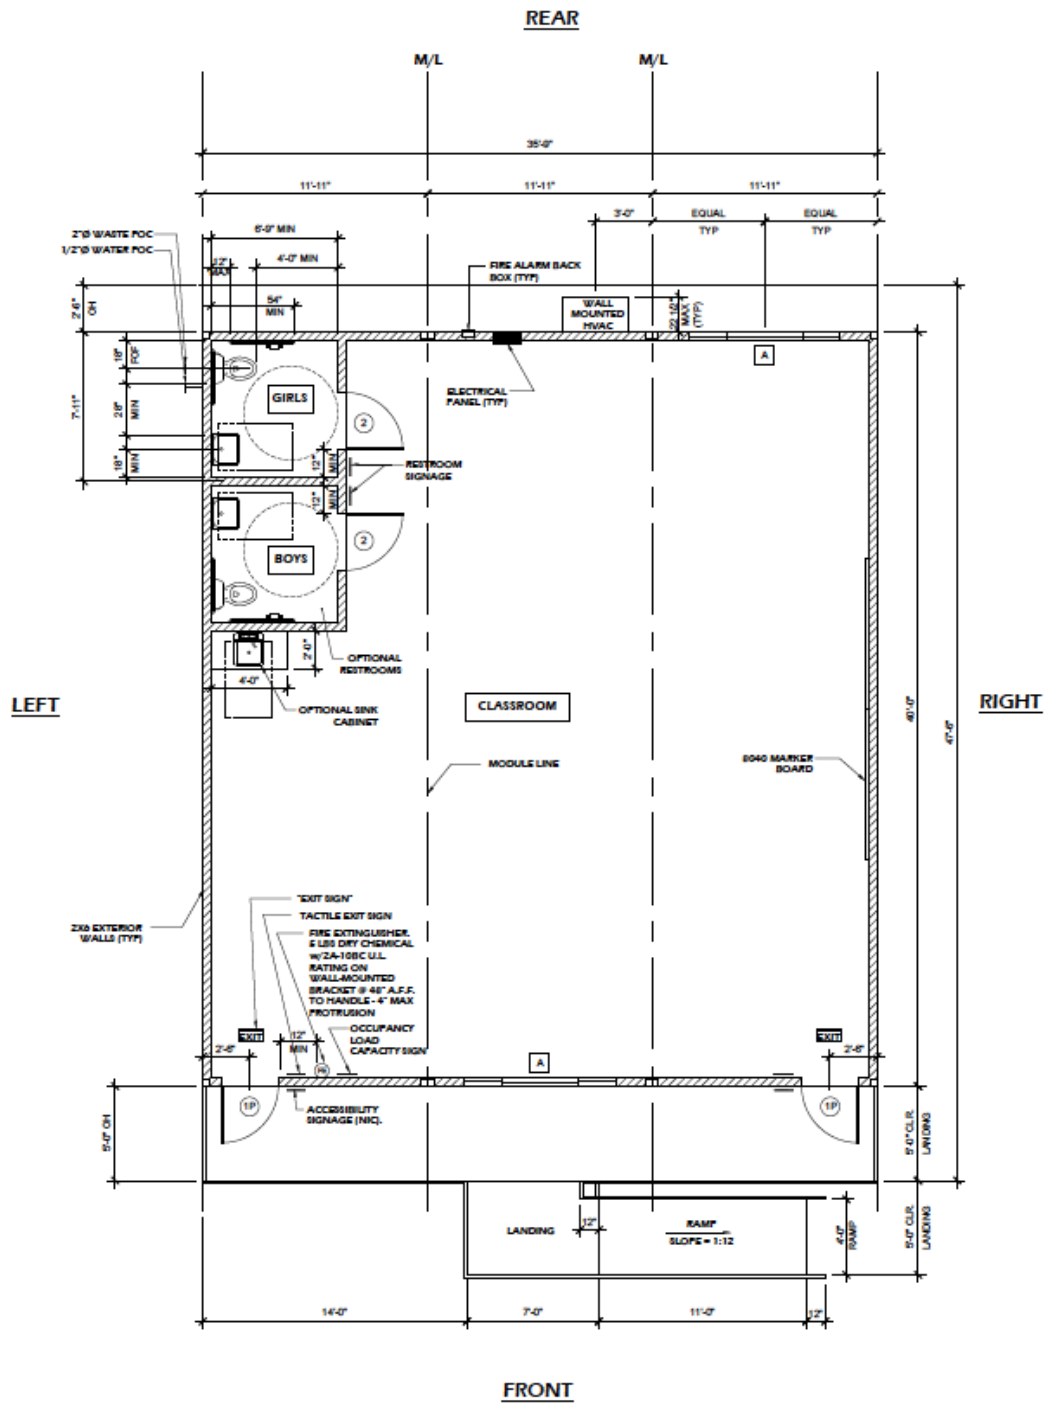


FLOOR PLAN 36'X40'
TYPICAL CLASSROOM

Attachment 1 – Floor Plans

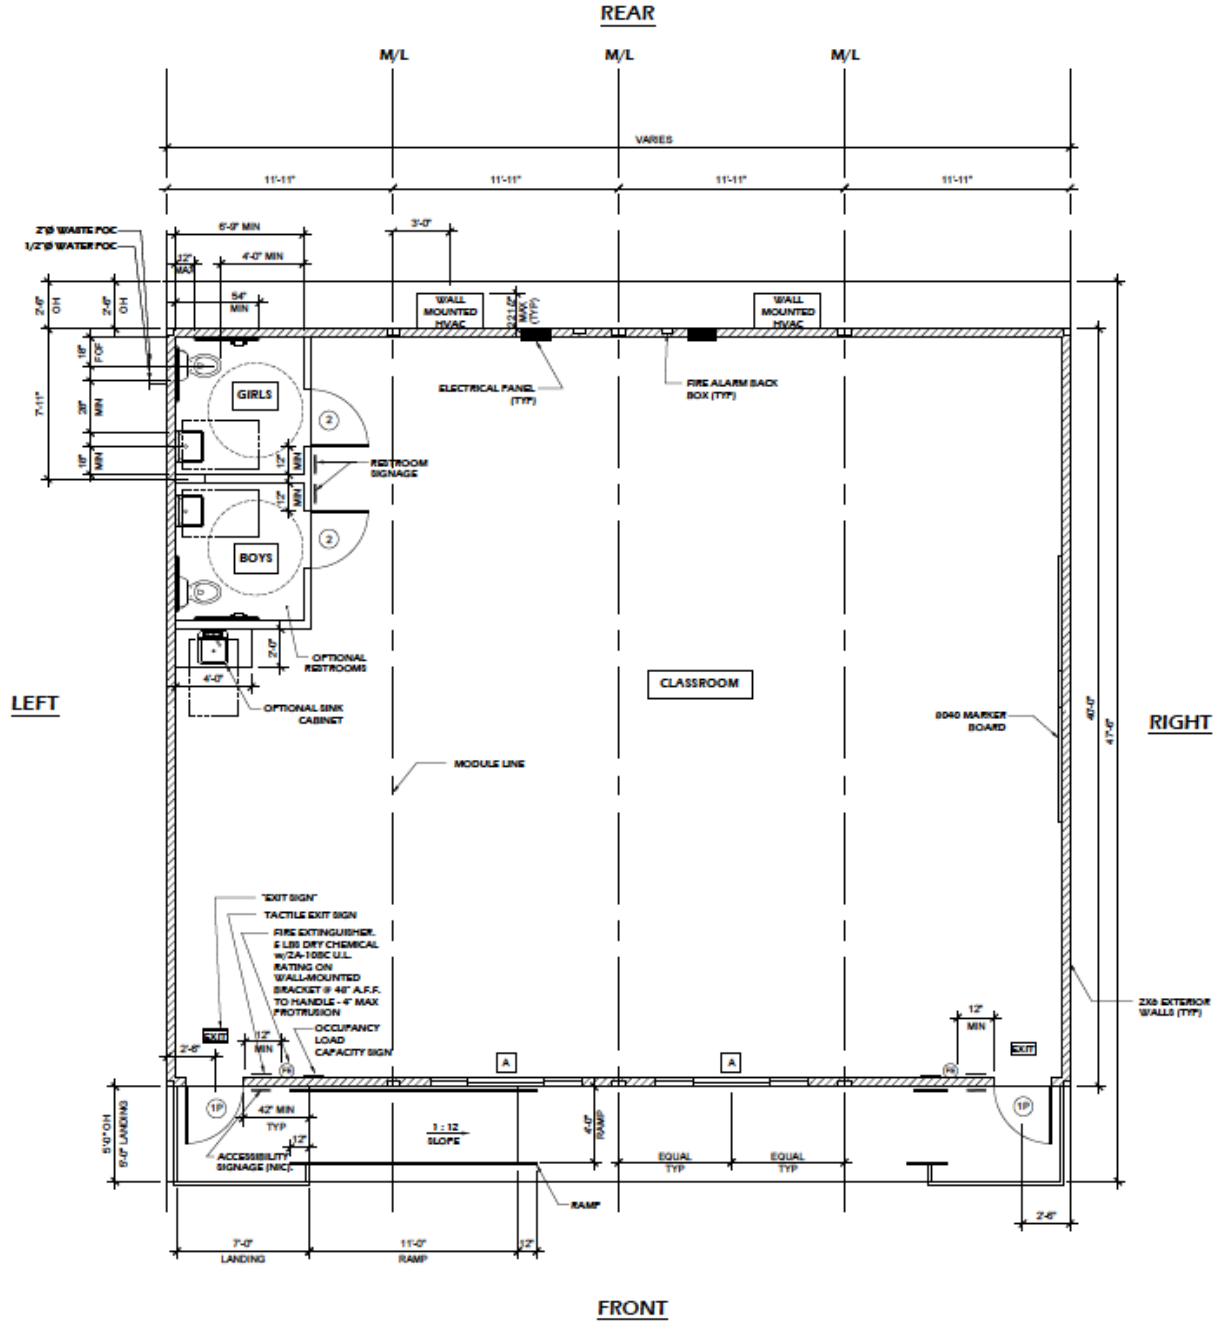


FLOOR PLAN 48'X40'
TYPICAL CLASSROOM

Attachment 1 – Floor Plans

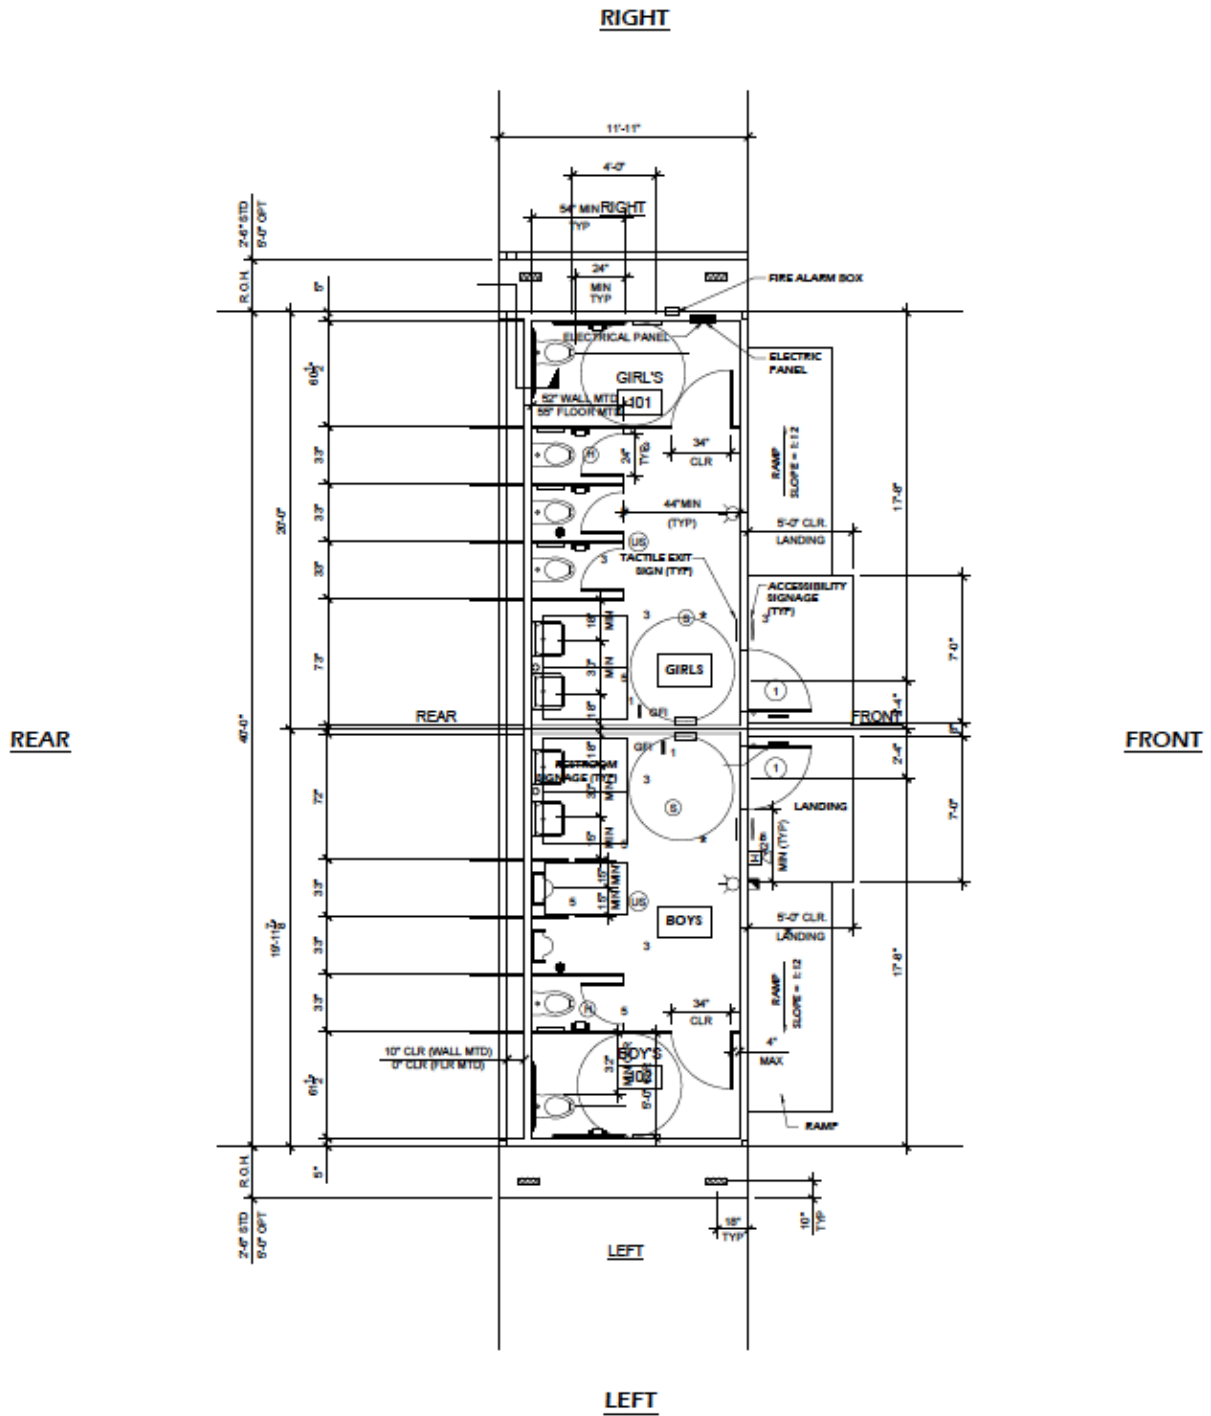


FLOOR PLAN 12'X40' TOILET A (BOY/GIRL)
TYPICAL RESTROOM

Attachment 1 – Floor Plans

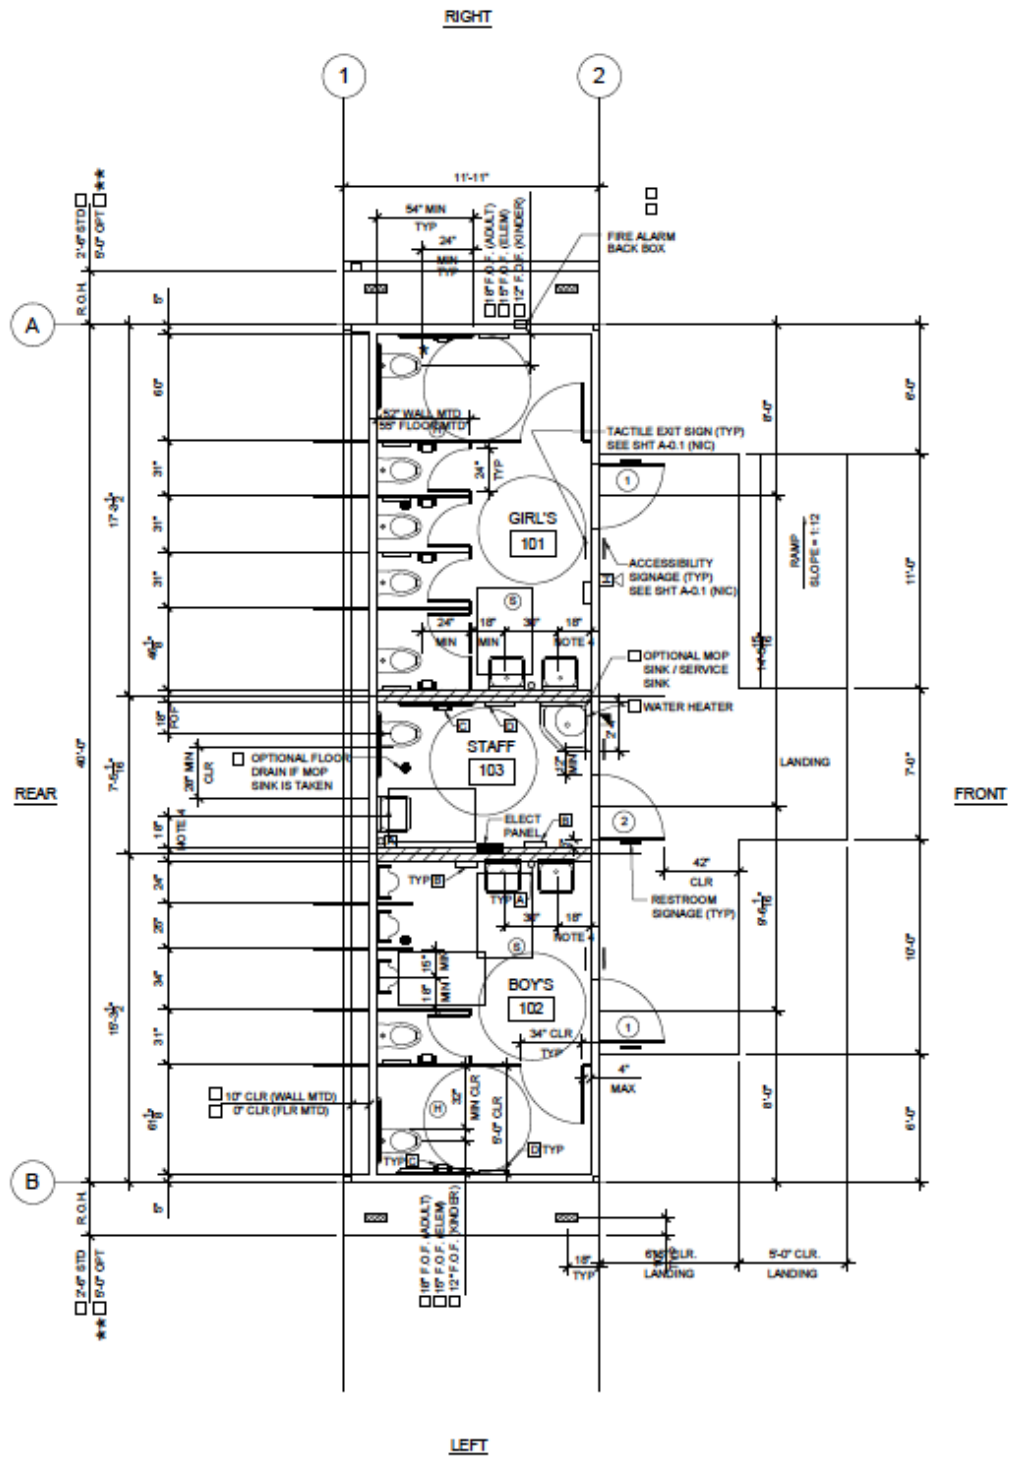

FLOOR PLAN 12'X40' TOILET B (BOY/STAFF/GIRL)
TYPICAL RESTROOM

Attachment 1 – Floor Plans

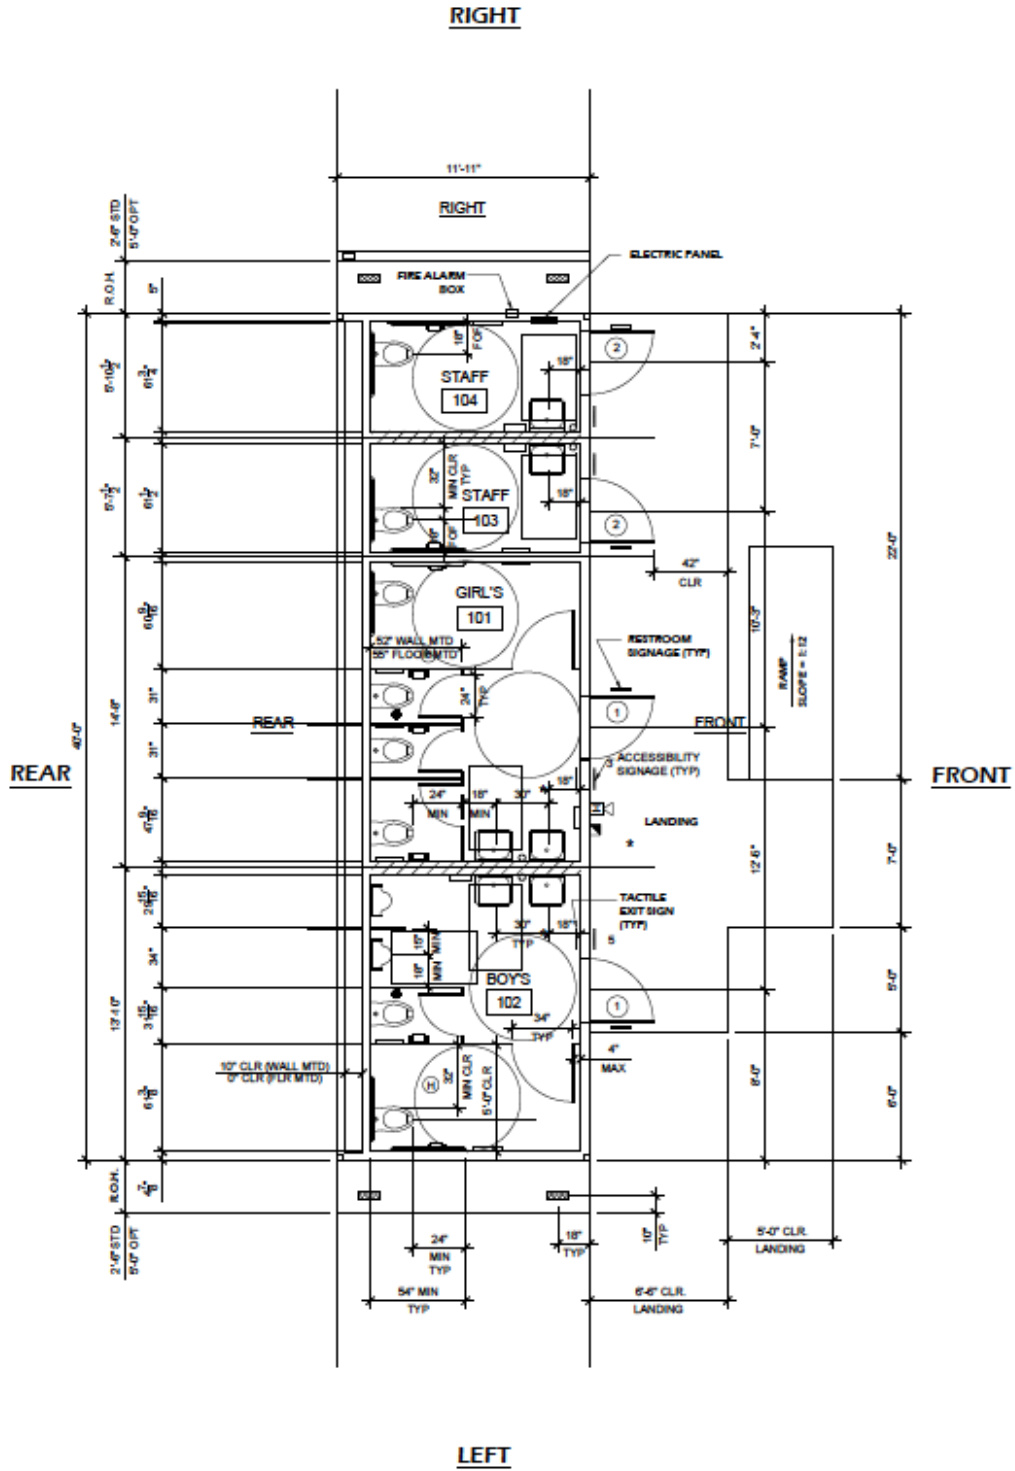

FLOOR PLAN 12'X40' TOILET C (BOY/GIRL/STAFF/STAFF)
TYPICAL RESTROOM